


G1 jelű gerenda és O1 jelű oszlop

Készült: 1-1 db

M=1:50

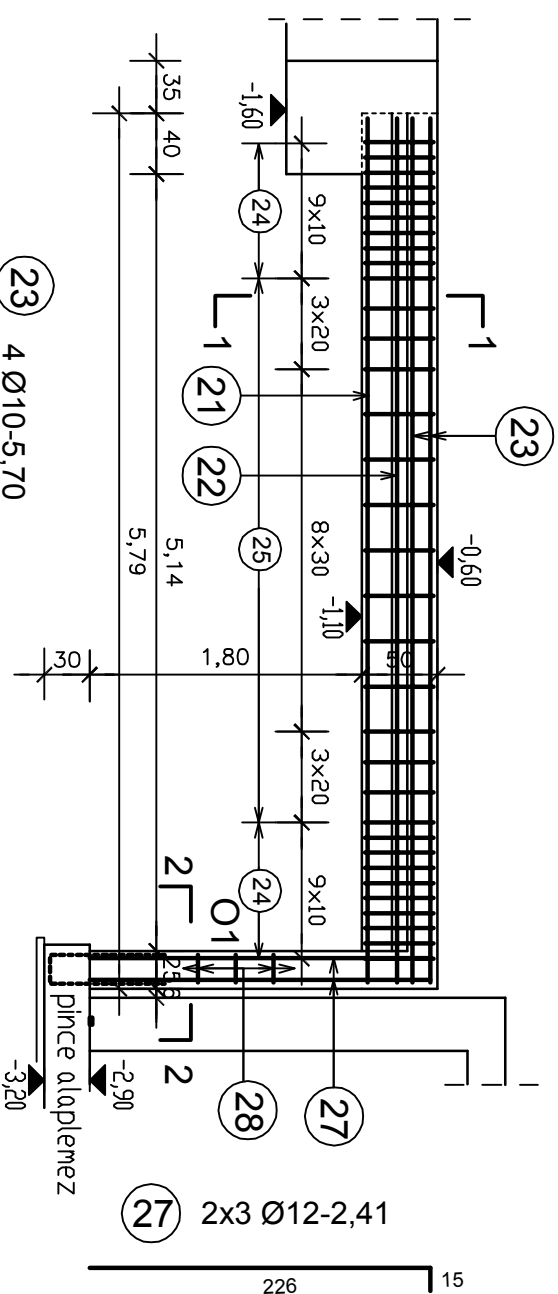

23 4 Ø10-5,70

22 2 Ø8-5,70

21 4 Ø20-5,70




27 2x3 Ø12-2,41

29 2 Ø8-0,30


25 13 Ø8/20; 30-1,44

24 2x10 Ø10/10-1,44

1-1 metszet M=1:25

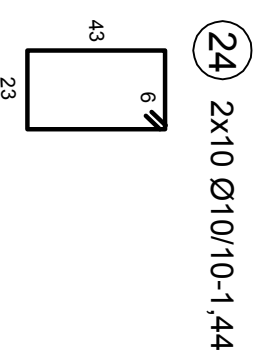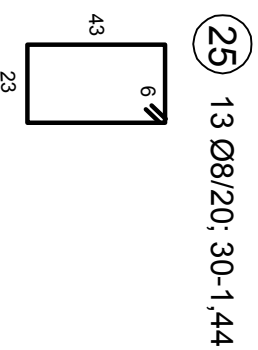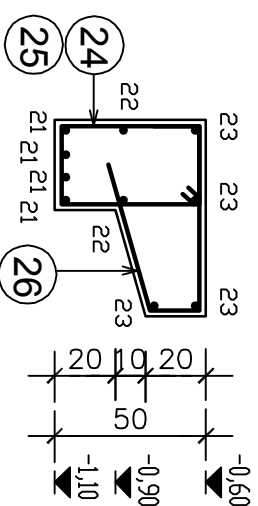


26 21 Ø8/25-1,36

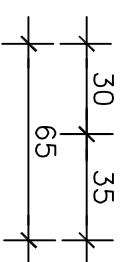

G2 jelű gerenda és O2 jelű oszlop

Készült: 1-1 db

M=1:50

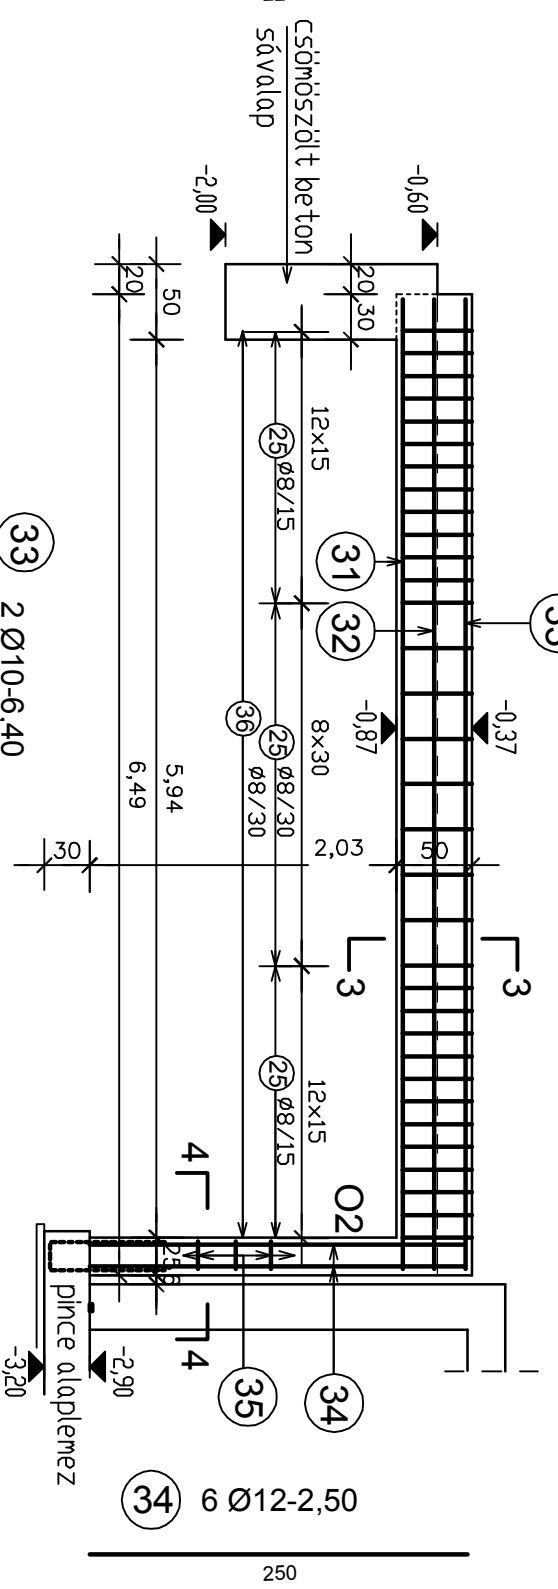

33 2 Ø10-6,40

32 2 Ø8-6,40




31 3 Ø20-6,40

34 6 Ø12-2,50

29 5 Ø8-0,30

25 33 Ø8/15; 30-1,44

3-3 metszet M=1:25

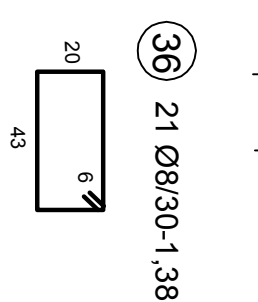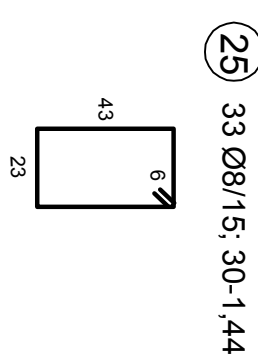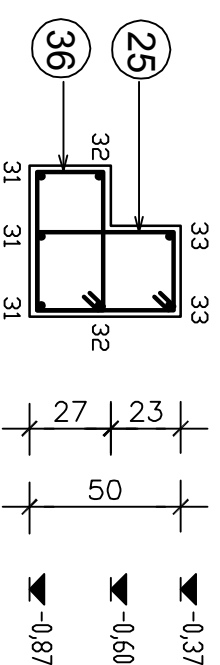


35 10 Ø8/25-1,34

29 5 Ø8-0,30

25 33 Ø8/15; 30-1,44

36 21 Ø8/30-1,38

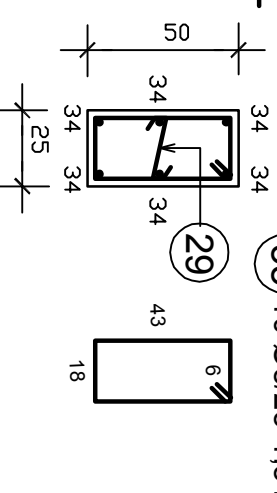

TERVEZŐ:

TRILIT ÉPÍTÉSZETI ÉS KONSTRUKCIÓS IRODA KFT.

2092 Budapest, Erkel u. 38.

Telefon: 06-20-367 19 32, E-mail: trilit@t-online.hu

ÉPÍTÉSZTI FC